

TAYLON

SKYLIGHTS

9 4 9 - 5 5 0 - 1 0 1 0

FRAME FINISH

☐ MILL FINISH (MF)


☐ OTHER: _____

DIAMOND SERIES SINGLE GLAZING

☐ WHITE POLYCARBONATE

☐ OTHER: _____

TYLON DIAMOND SERIES DOME

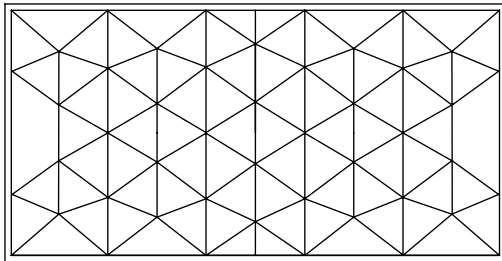


PLAN VIEW

MODEL	INSIDE CURB DIM.	QTY.
	RECTANGULAR	
4896	96"X48"	

UNIT INCLUDES:
INSECT SCREEN
BIRD SCREEN
RAIN BAFFLE
DUST FILTER

MODEL: ISPV

STEEL CURB MOUNTED MAX AIR VENTED SINGLE GLAZED SKYLIGHT

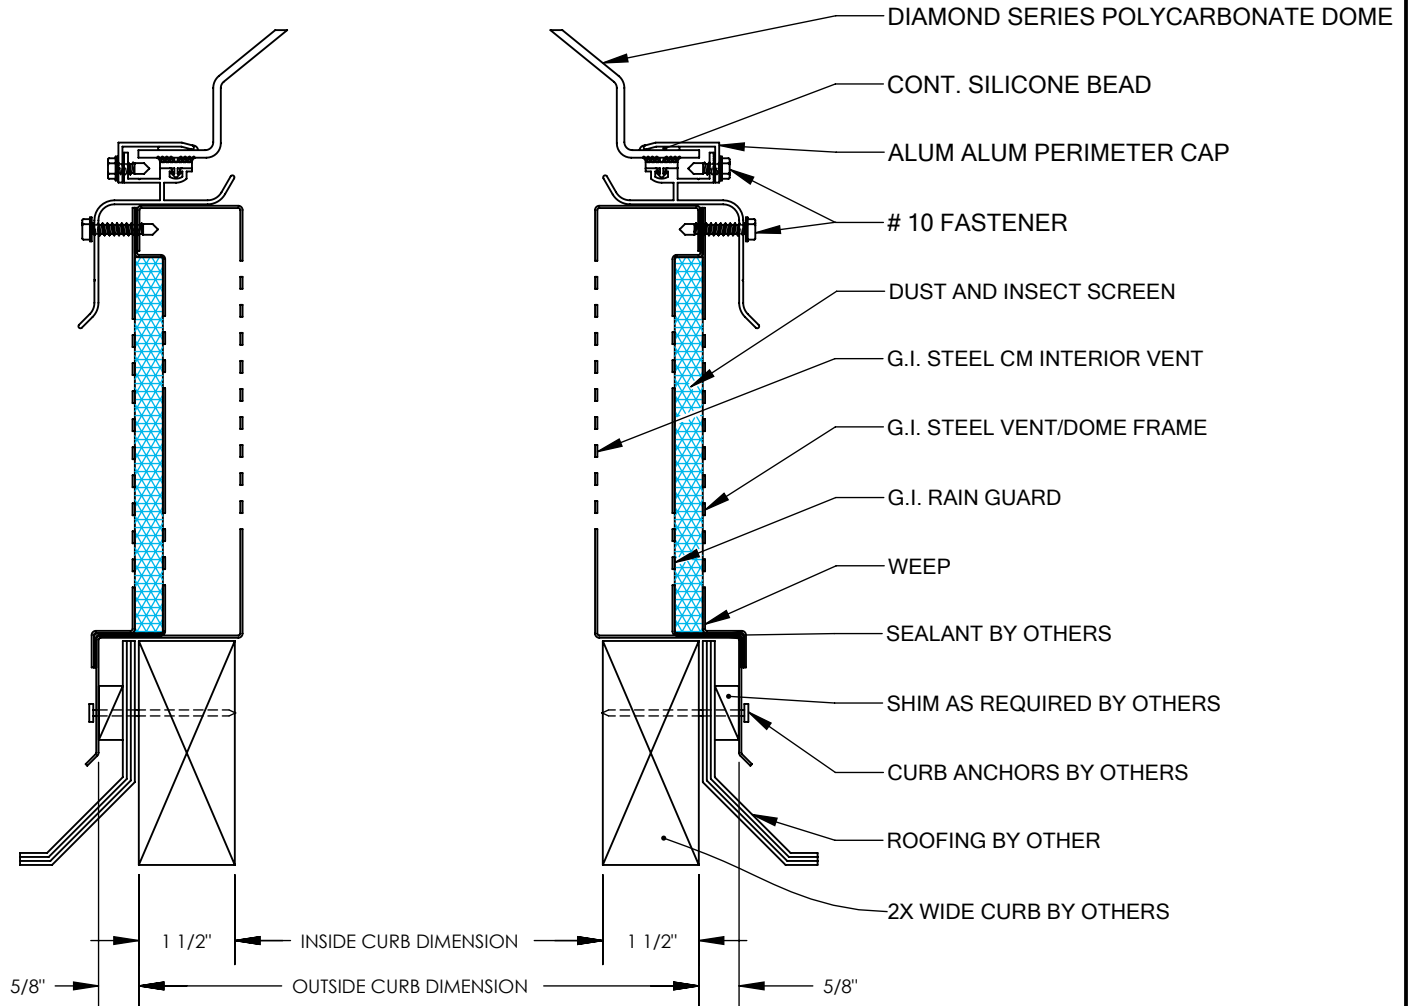

PROJECT:	PROJECT ADDRESS:	APPROVED BY:	DATE:
CUSTOMER:	CUSTOMER PHONE:	REV. #:	JOB #:
		DATE:	DRAWING #: